


Qty.	In Assembly	Qty.	Phase
1	2FB12/1	1	1

Total Qty: 1

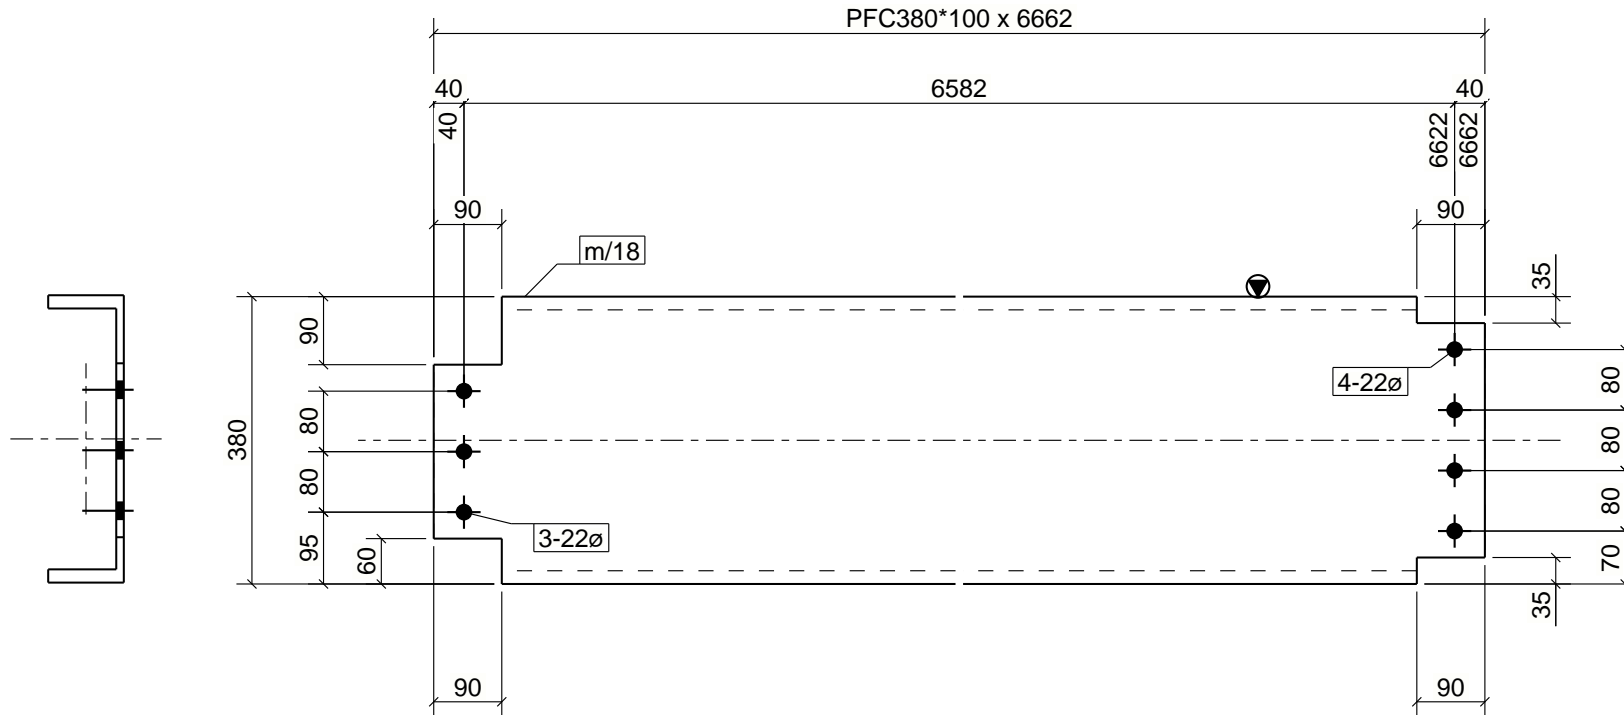

MARK	SECTION	GRADE	Qty	LENGTH	AREA M2	WEIGHT KG	Develle Structures 14/1 Independent way Ravenhall, VIC, 3023 Contact: Andrew Cimbaljevic Mobile: 0414 482 613	DRAWING No.	m/18	MEMBER			
m/18	PFC380*100	300PLUS	1	6662	7.53	367.75		CONTRACT:	2SMITH	CUSTOMER			
MATERIAL LIST FOR WORKSHOP							TOTAL	7.53	367.75	DRAWN BY:	AC	ISSUE DATE:	
								REVISION No:	1	REVISION DATE:	07/03/2023		